



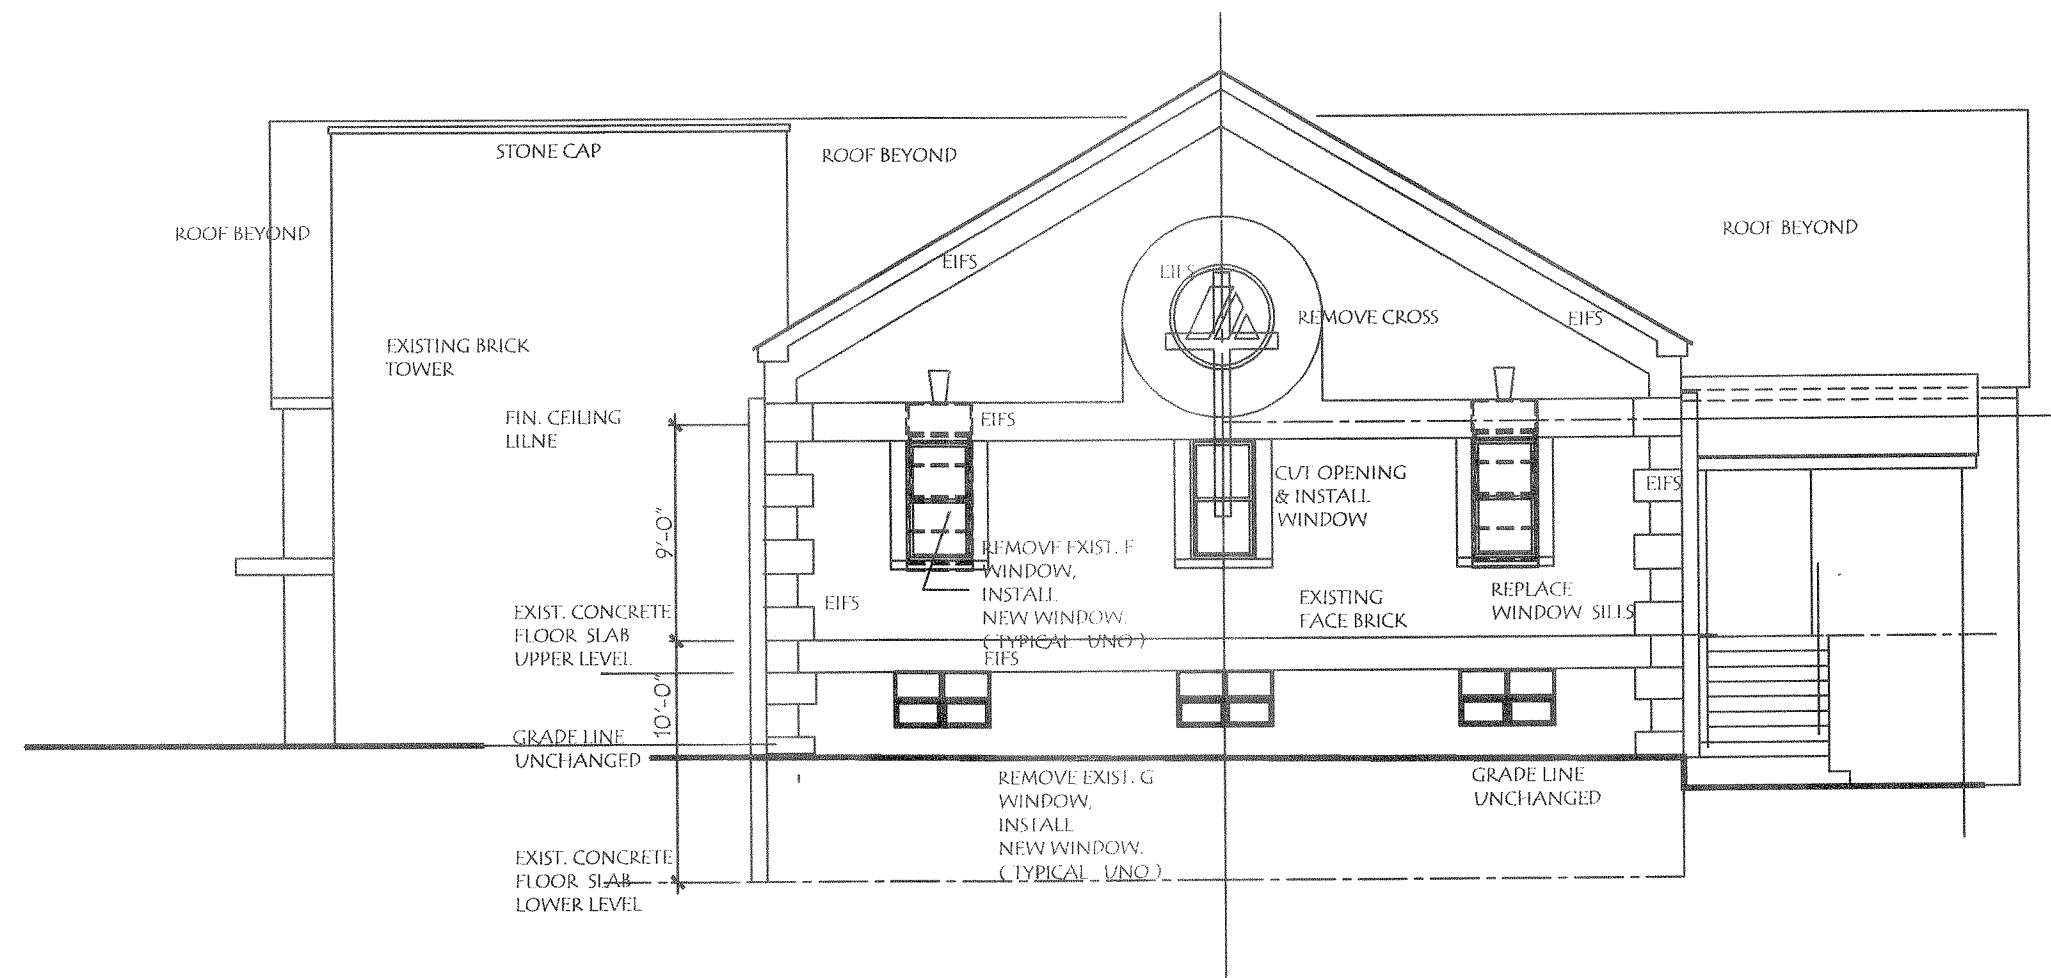

EAST ELEVATION 2

SCALE: 1/8" = 1'-0"

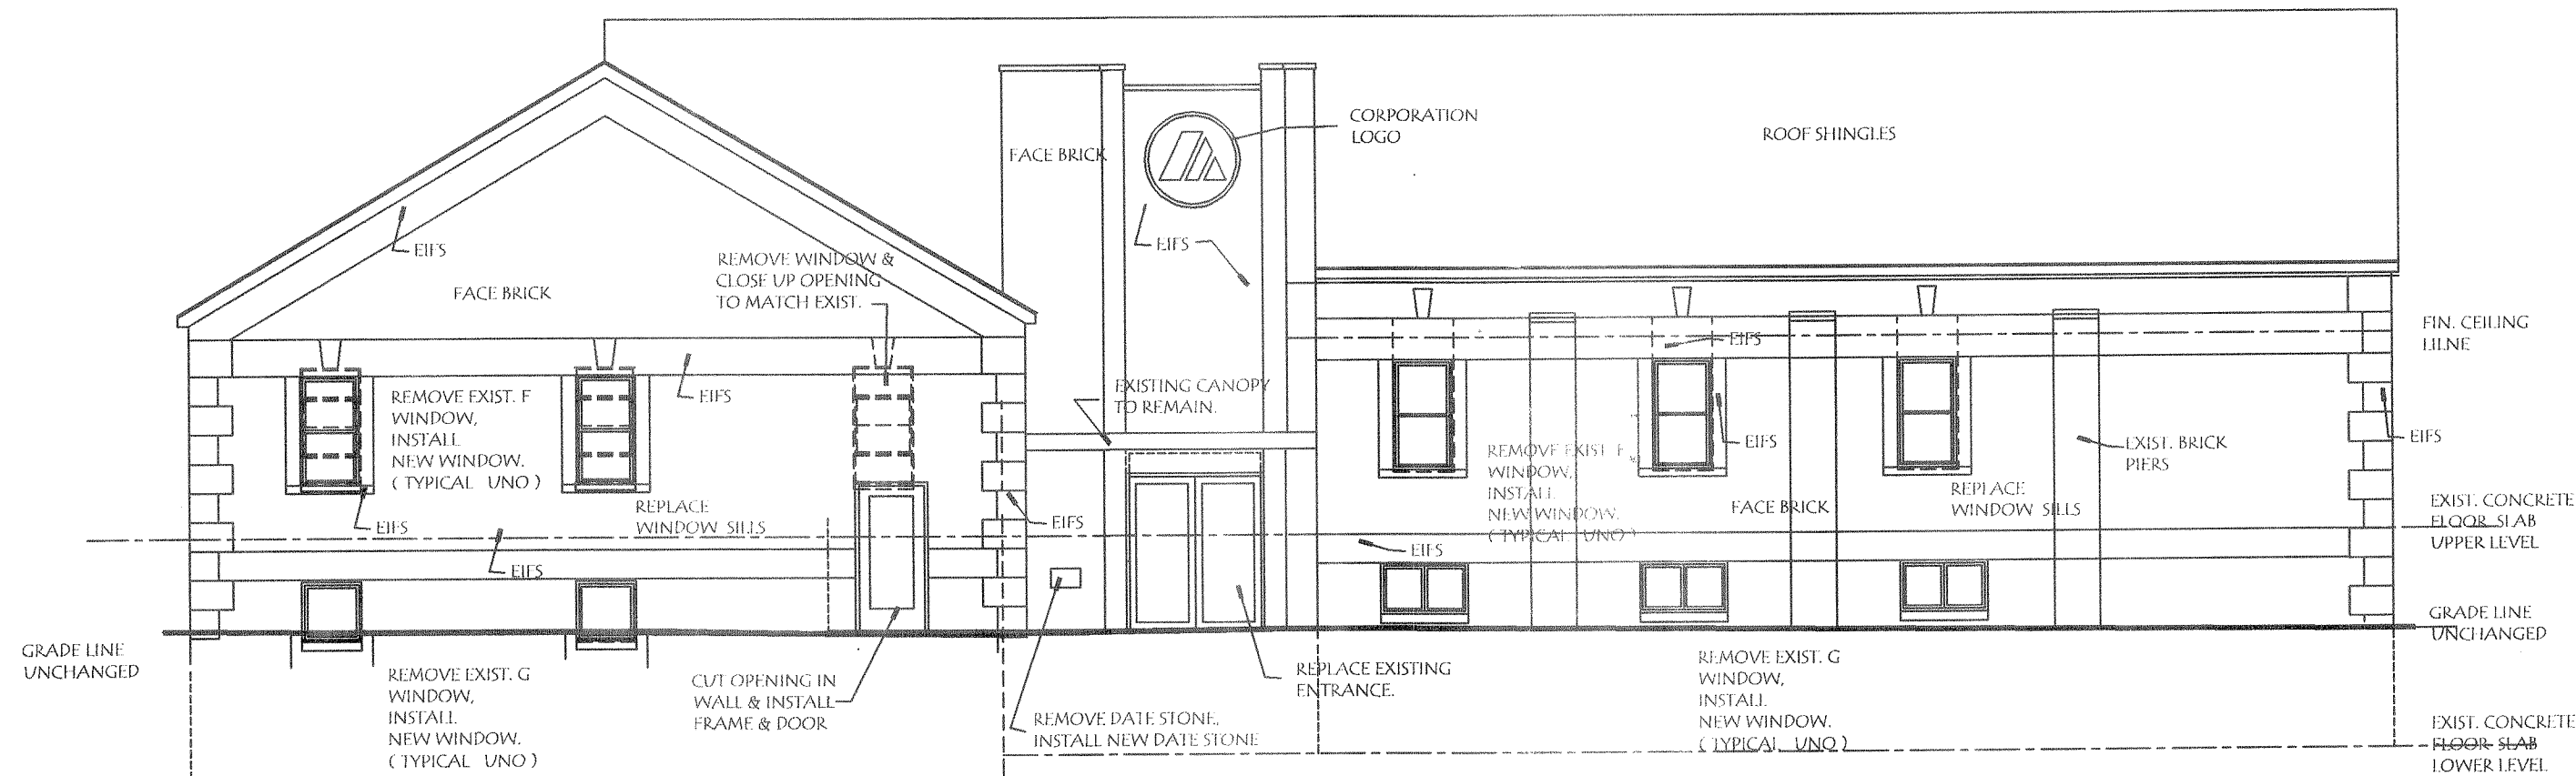

SOUTH ELEVATION 1

SCALE: 1/8" = 1'-0"


KERMIT G. RAGER

ARCHITECT AIA
526 RIVERSIDE AVENUE
JOHNS TOWN, PA.
814 - 288 - 1470

HOME EQUITY SERVICES CORP.
PROPOSED ALTERATIONS FOR

NEW OFFICES
700 LIBERTY AVE. STONycREEK
TOWNSHIP, CAMBRIA COUNTY, PA.

PENN WEST

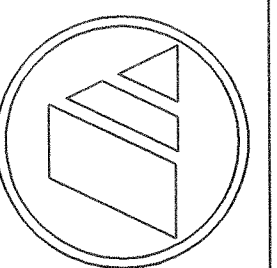

BUILDING
ELEVATIONS
1 & 2

NOV 14, 2002

REV. NOV 19, 2002

A-4.1