




NEW ADDITION FRONT ELEVATION
SCALE: 1/4" = 1'-0"

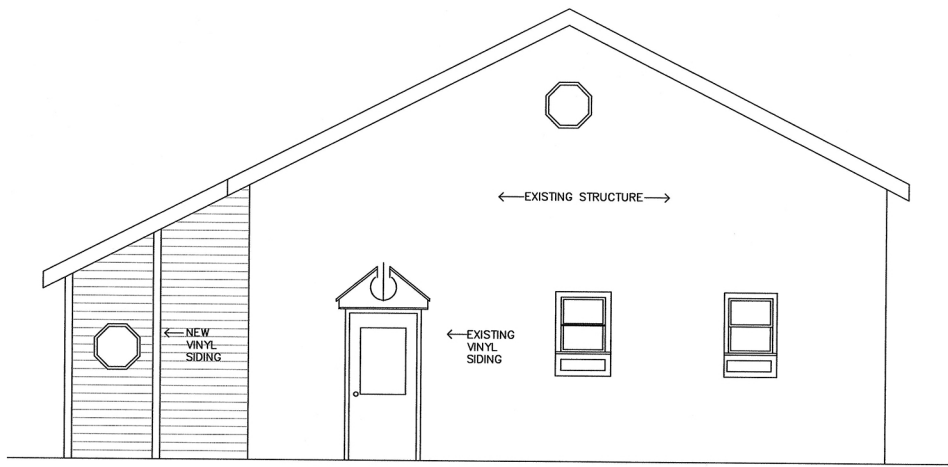


NEW ADDITION SIDE ELEVATION
SCALE: 1/4" = 1'-0"

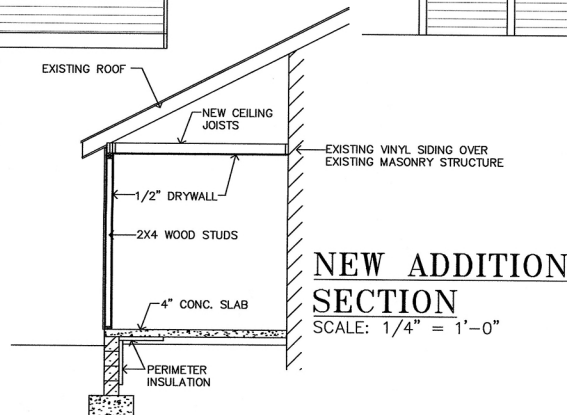


NEW ADDITION SECTION
SCALE: 1/4" = 1'-0"

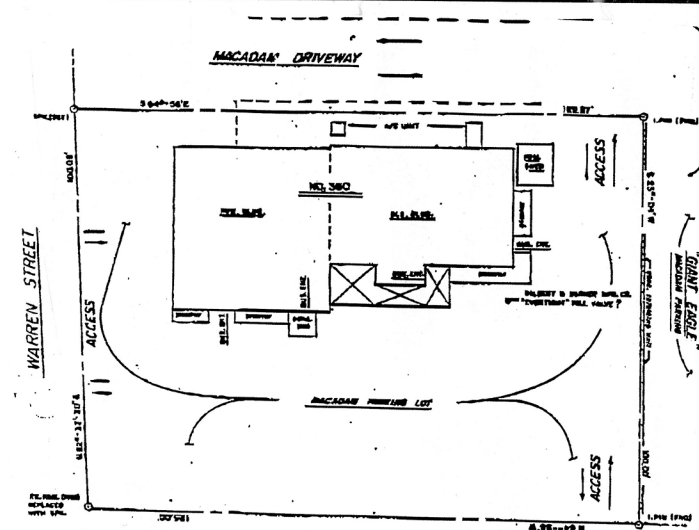

SITE PLAN
SCALE: 1" = 20'

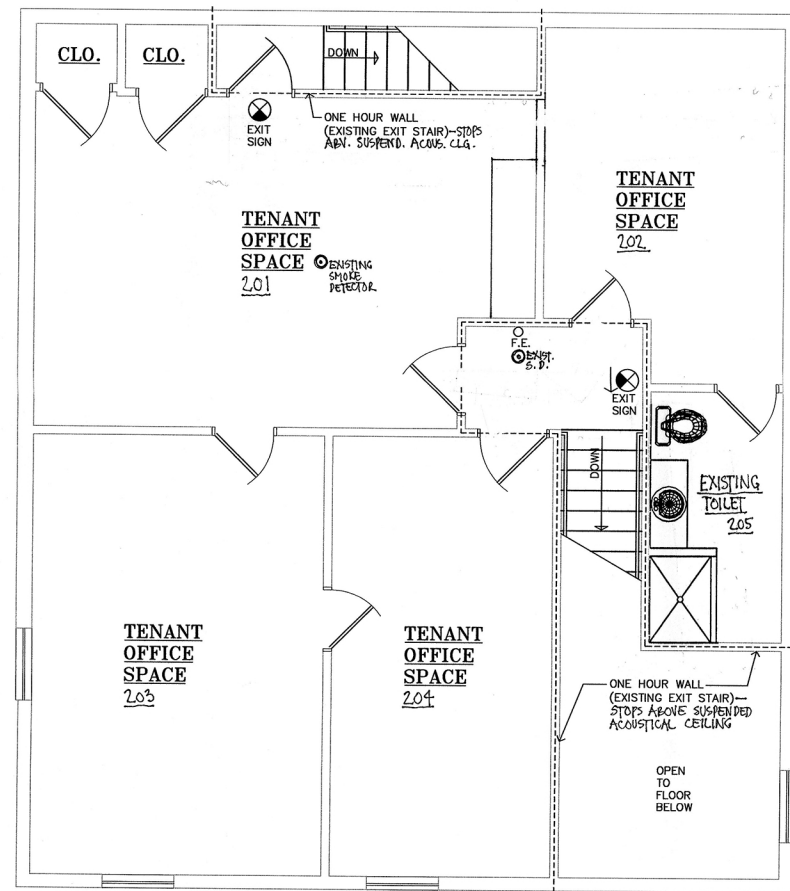


SECOND FLOOR PLAN
SCALE: 1/4" = 1'-0"

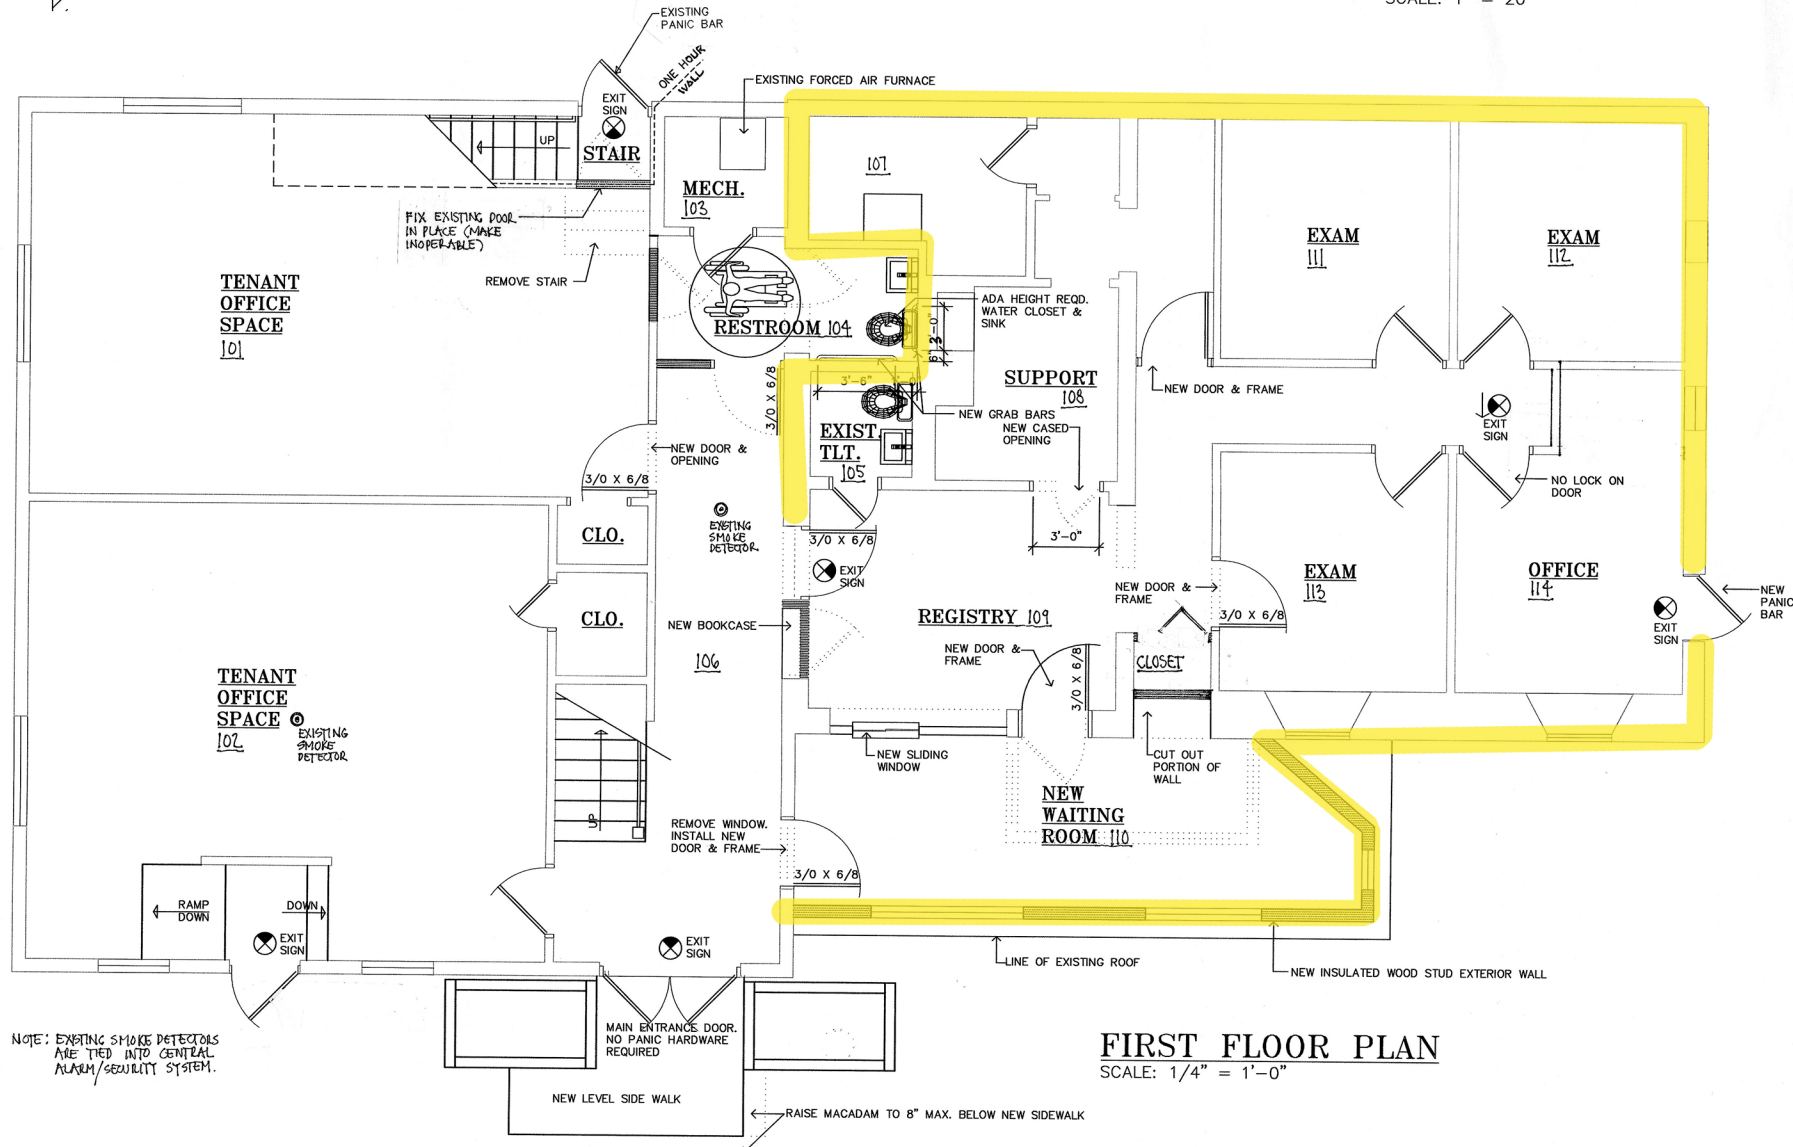

FIRST FLOOR PLAN
SCALE: 1/4" = 1'-0"

NOTE: EXISTING SMOKE DETECTORS ARE TIED INTO CENTRAL ALARM/SECURITY SYSTEM.

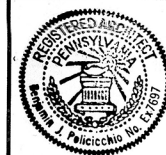

BENJAMIN J. POLICCHIO,
AIA, ASID
REGISTERED
ARCHITECT
434 BUCKNELL
AVENUE
JOHNSTOWN, PA.
15905
(814)536-2294

RENOVATIONS FOR:
WILLIAM DEMAYO, M.D.
360 GOUCHER STREET
JOHNSTOWN, PENNSYLVANIA 15905

PROJECT TITLE
RENOVATIONS FOR: 360 GOUCHER STREET

SHEET TITLE
FLOOR PLANS/SITE PLAN

DATE
10/17/02

PROJ. NO.
A1

REVISIONS
1-14-03

DRWN BY
WGF