


REVISIONS:
APRIL 27, 2000 (GENERAL)

Major Builders, Inc.

GENERAL CONTRACTORS
514 Menoher Boulevard
Johnstown, PA 15901
Phone: (814)-535-7716
Fax: (814)-539-3619

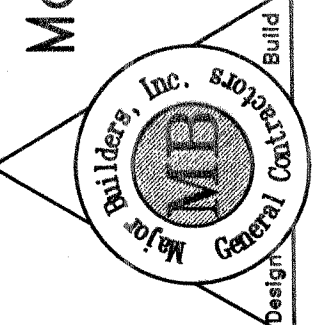

SECOND FLOOR & ELEVATOR ADDITIONS TO:
CENTRAL ORTHOTIC & PROSTHETIC CO. , INC.
725 FRANKLIN STREET, JOHNSTOWN, PA 15901
WARREN J. DAVIDHIZAR, P.E. - STRUCTURAL ENGINEERS
611 Lost Valley Drive, Hollsopple, PA. 15935-8109 Phone: (814)-479-2134

SHEET TITLE:
ELEVATIONS

DRAWN BY:
C.E.W.

CHECKED BY:
W.J.D.


SCALE: AS NOTED

FILE NAME:
MB-COMP-1.DWG

DATE: 3-3-2000

SHEET NUMBER:

S3

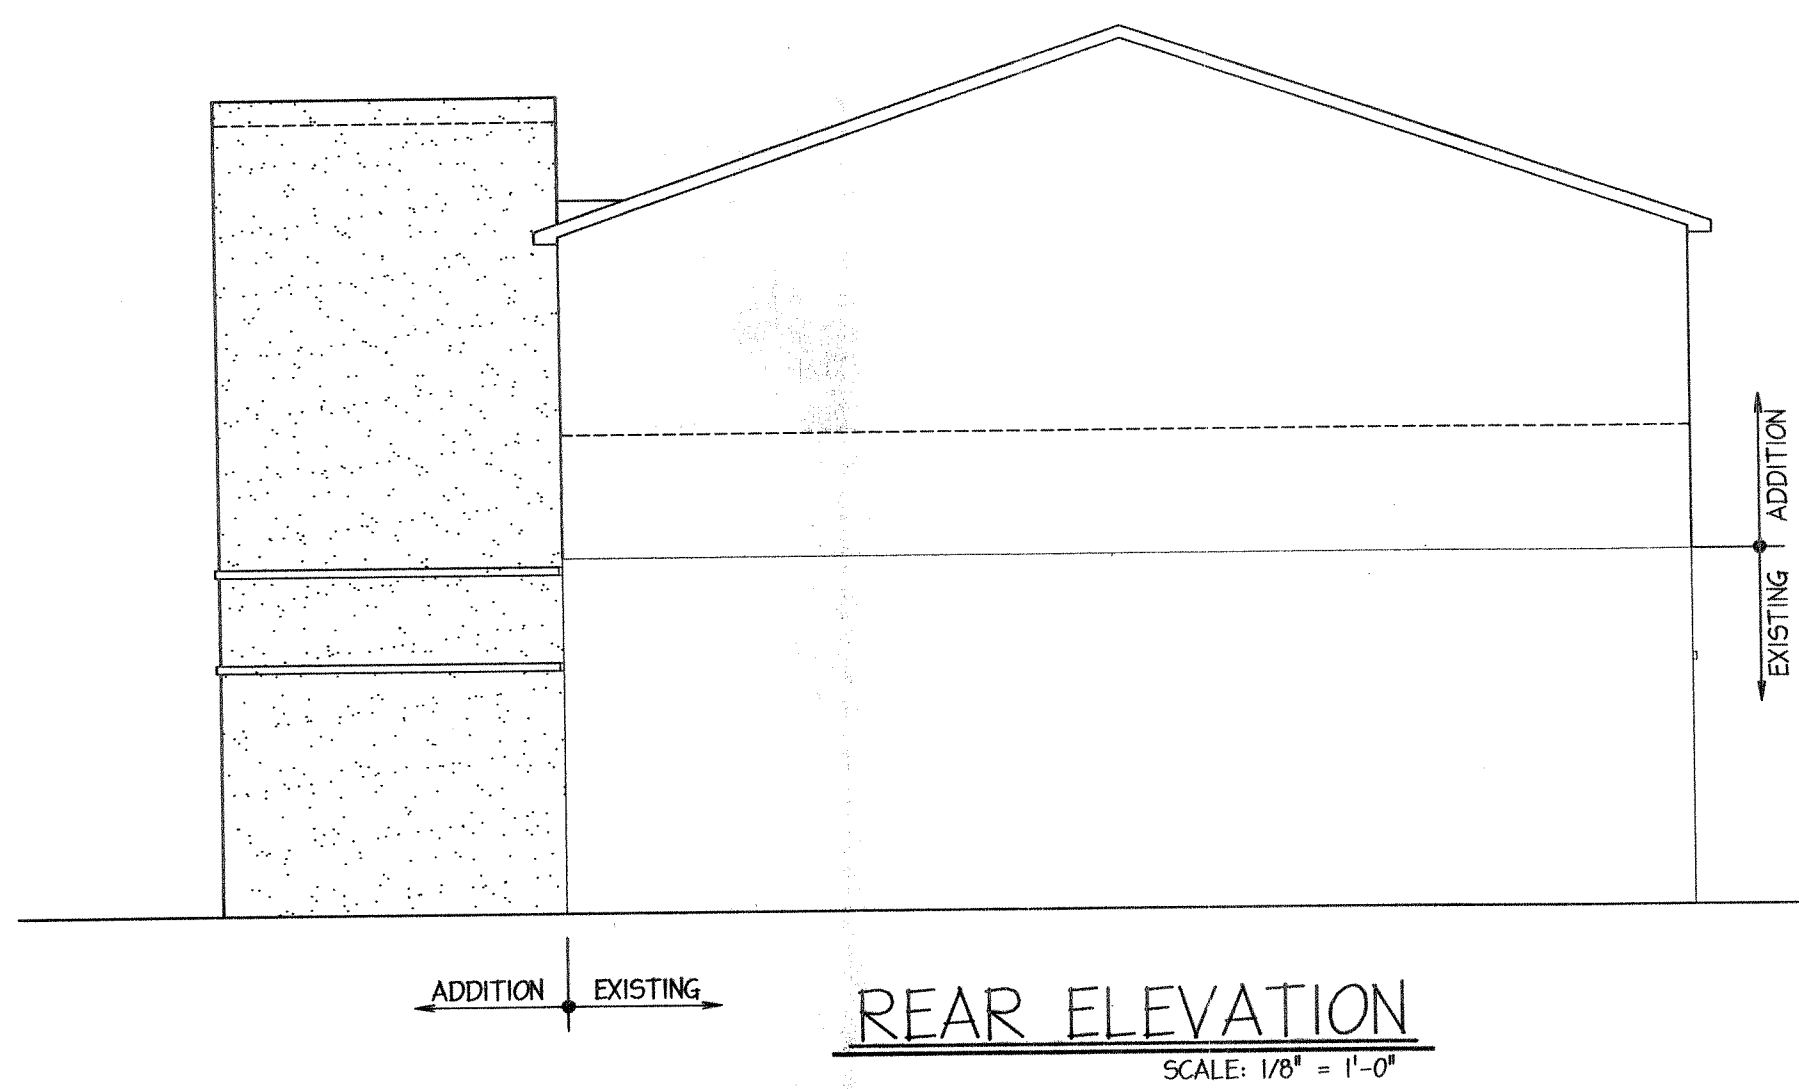


REAR ELEVATION

SCALE: 1/8" = 1'-0"




FRONT ELEVATION

SCALE: 1/8" = 1'-0"

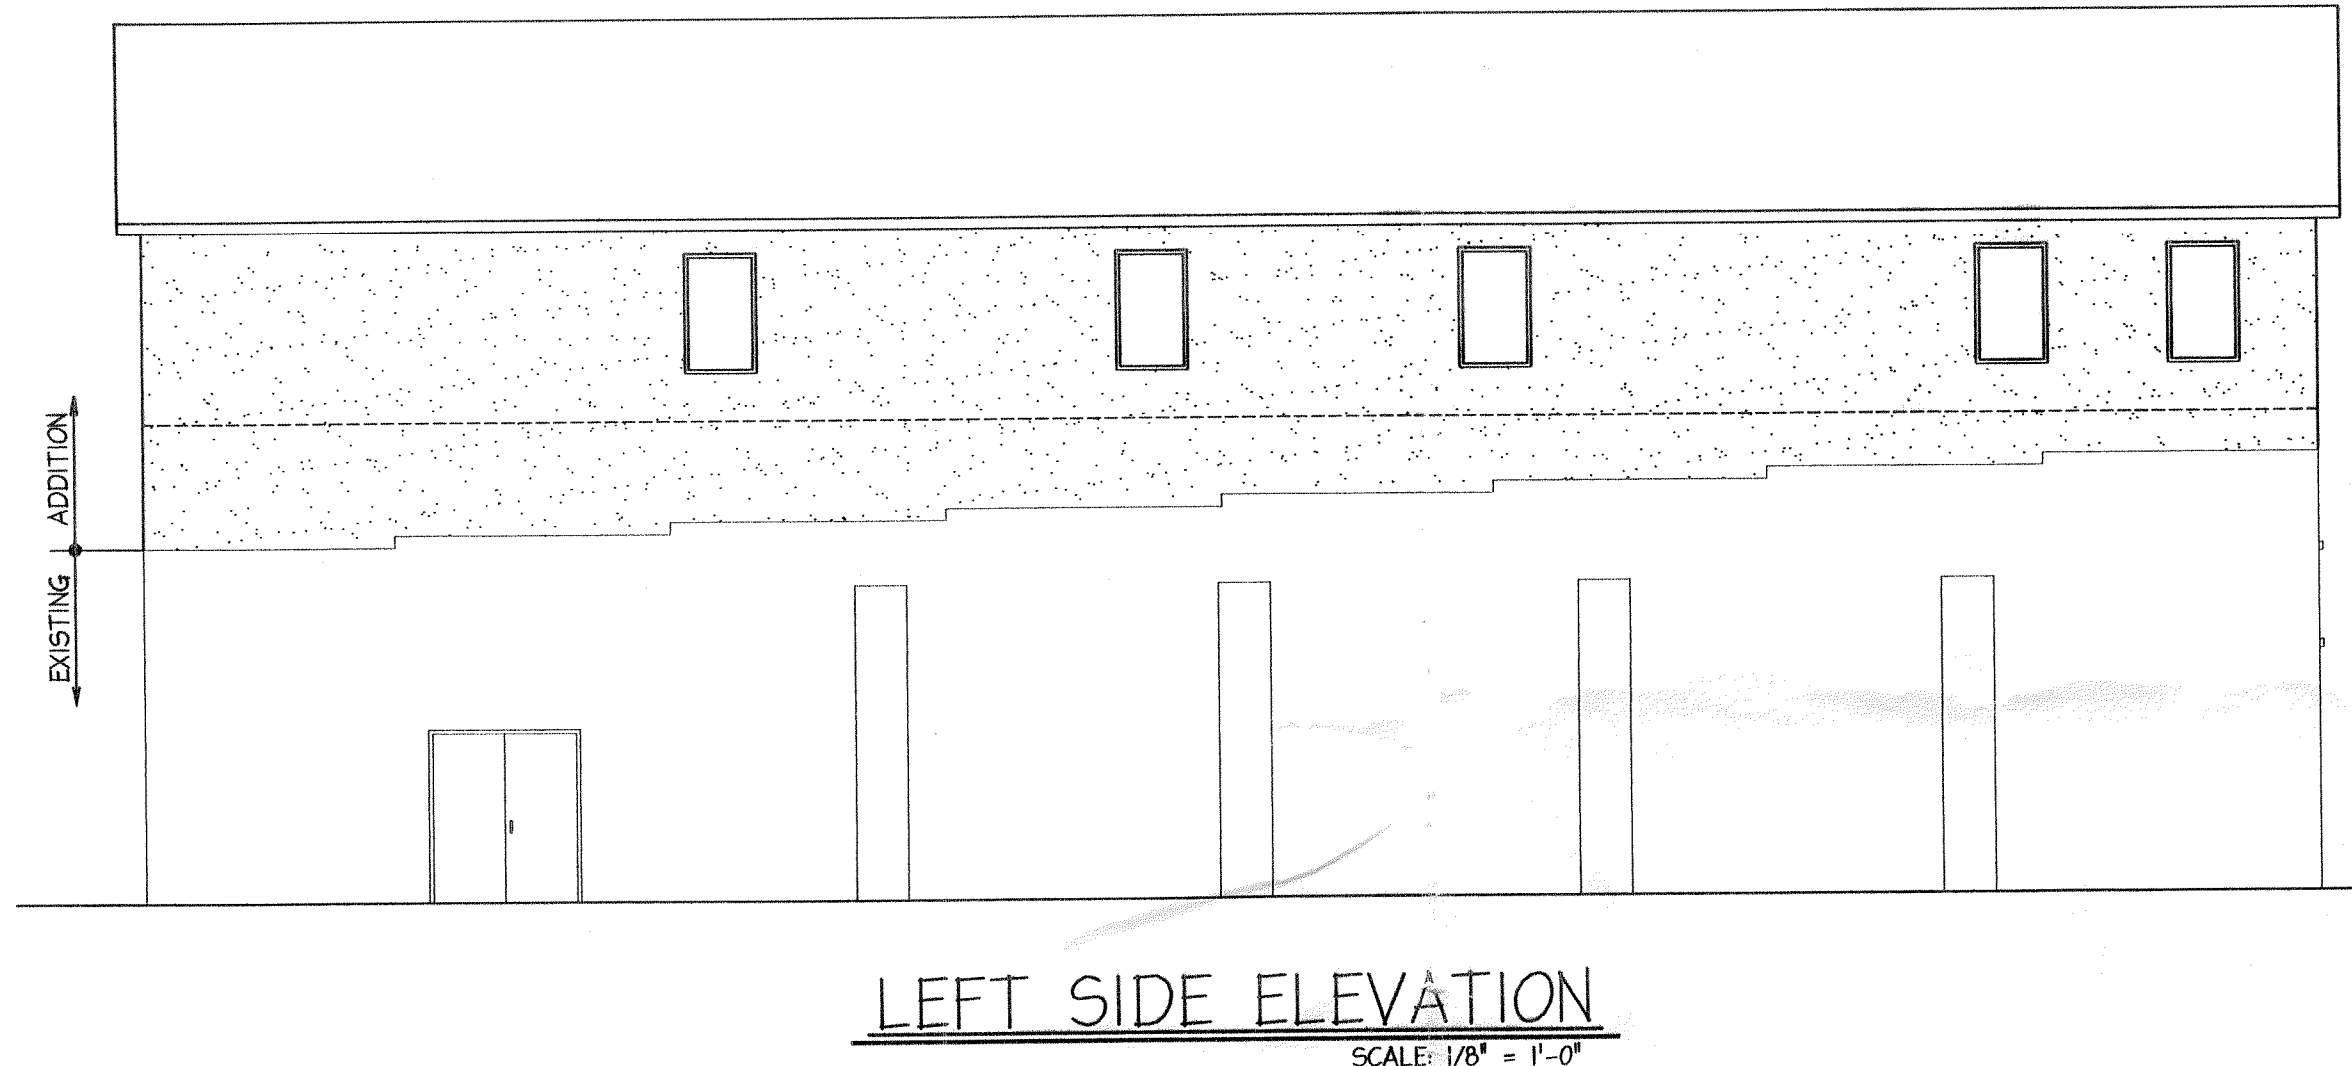

LEFT SIDE ELEVATION

SCALE: 1/8" = 1'-0"

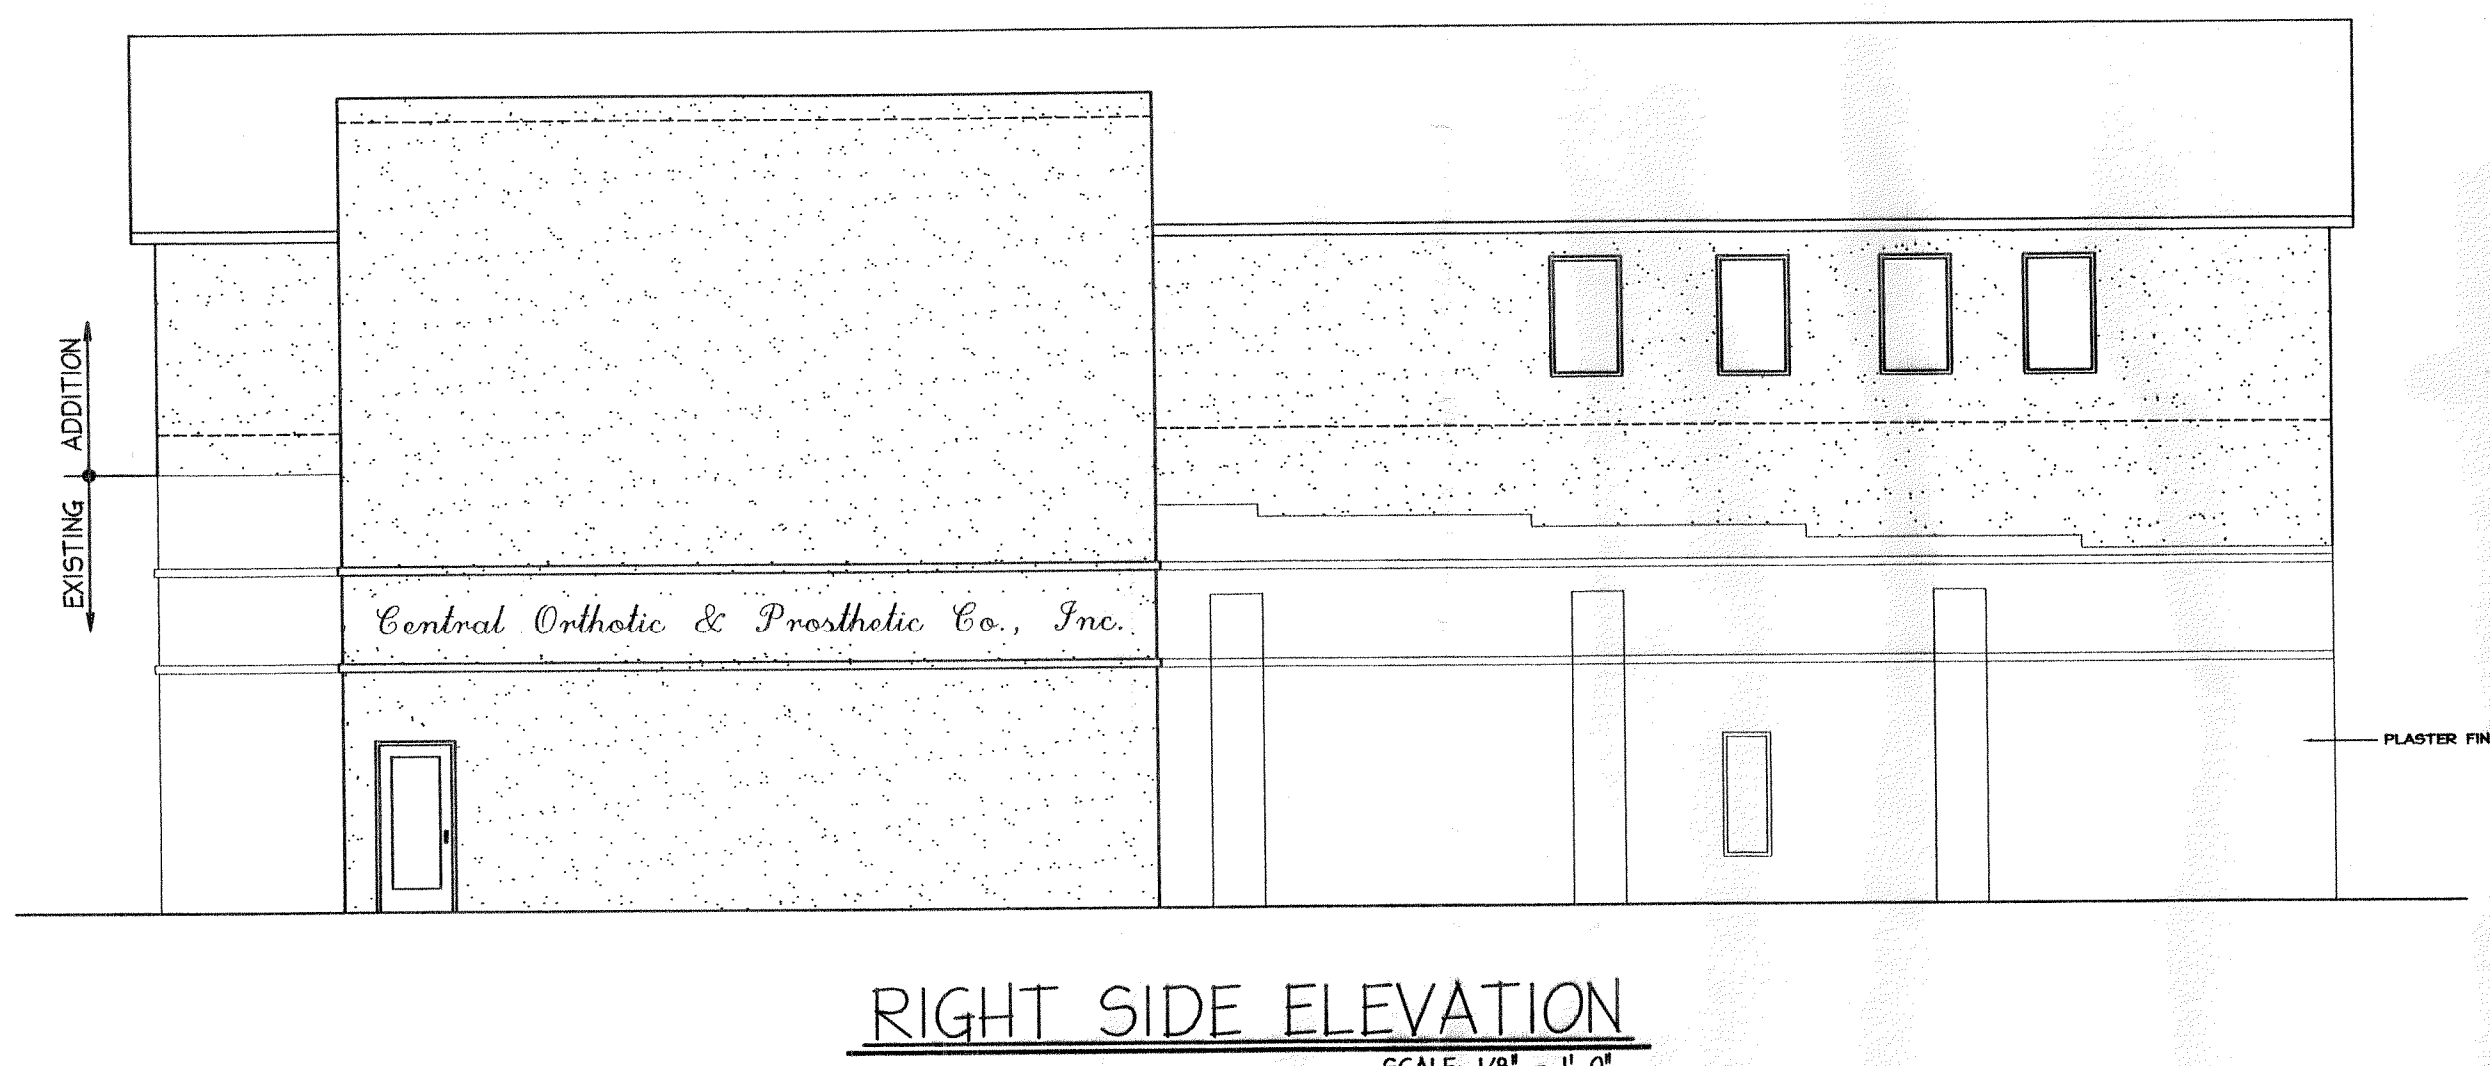

RIGHT SIDE ELEVATION

SCALE: 1/8" = 1'-0"

NOTE: THIS DRAWING IS THE PROPERTY OF
MAJOR BUILDERS, INC. AND MAY NOT BE USED
OR REPRODUCED WITHOUT THE EXPRESSED
WRITTEN CONSENT OF MAJOR BUILDERS, INC.

PRELIMINARY DRAWINGS
NOT FOR CONSTRUCTION