

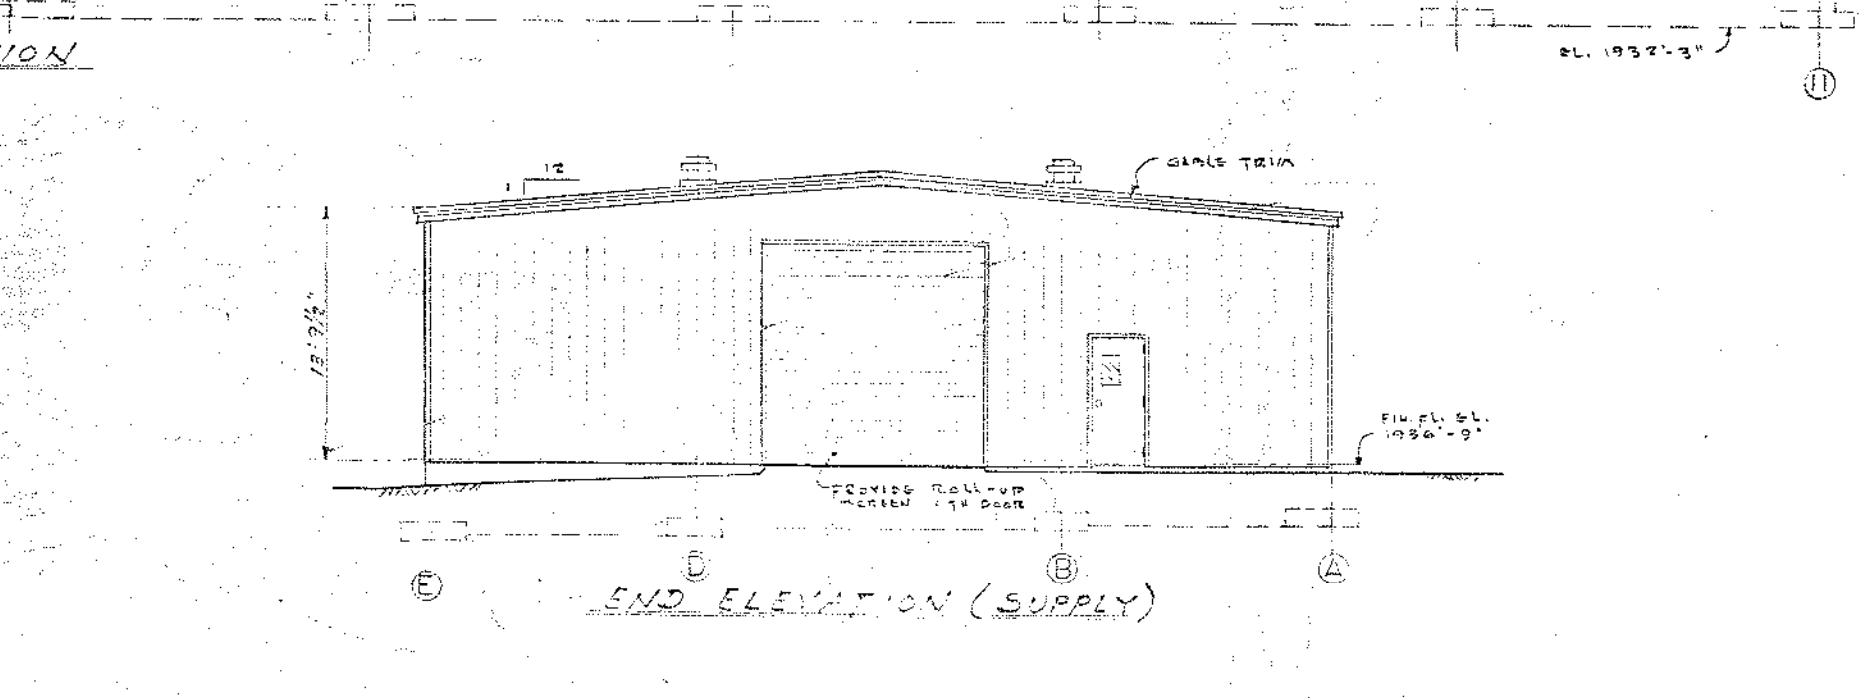
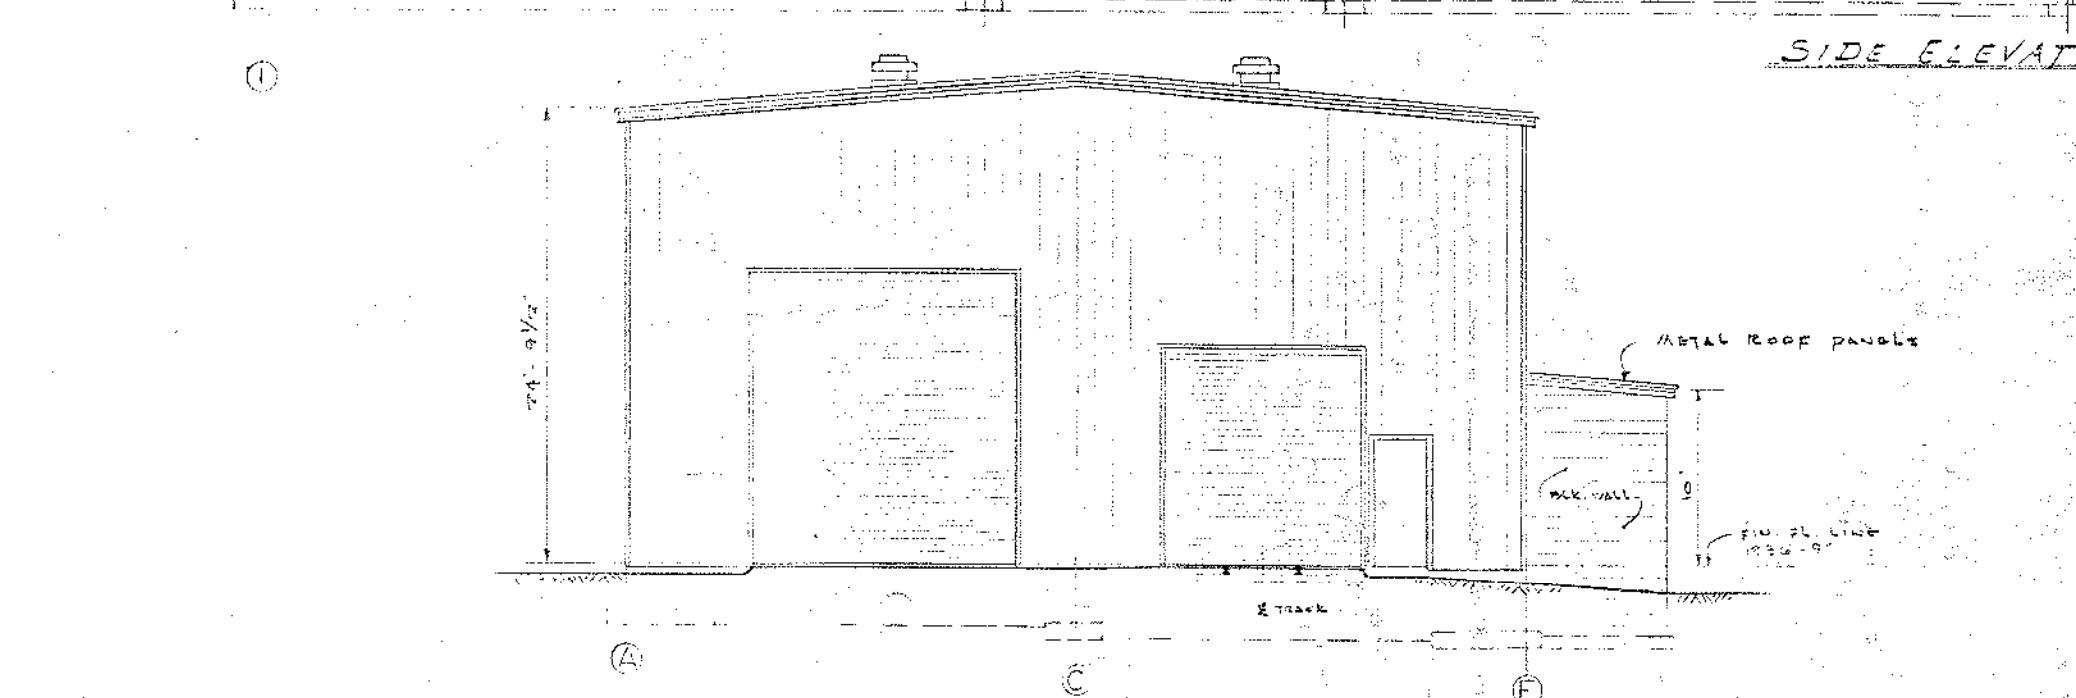
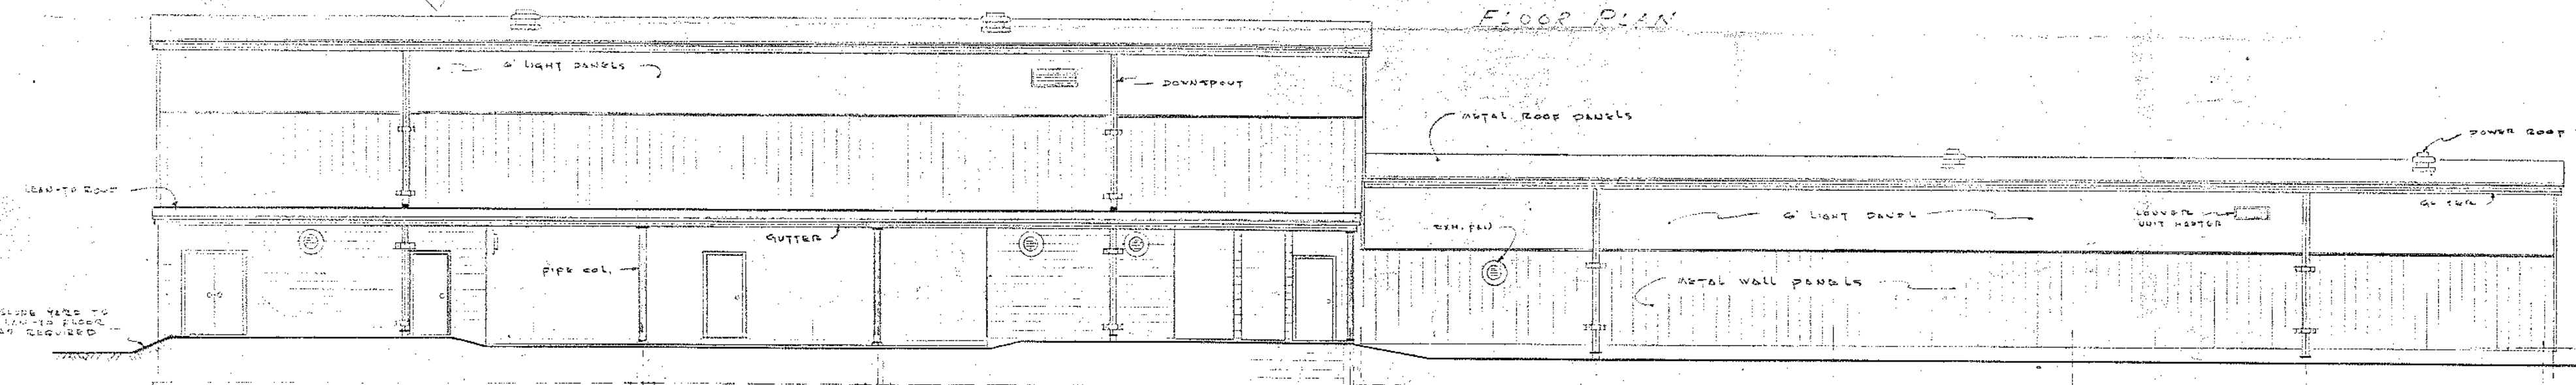


NO.	NAME	AL.	NO. OF	DESCRIPTION	REVISION

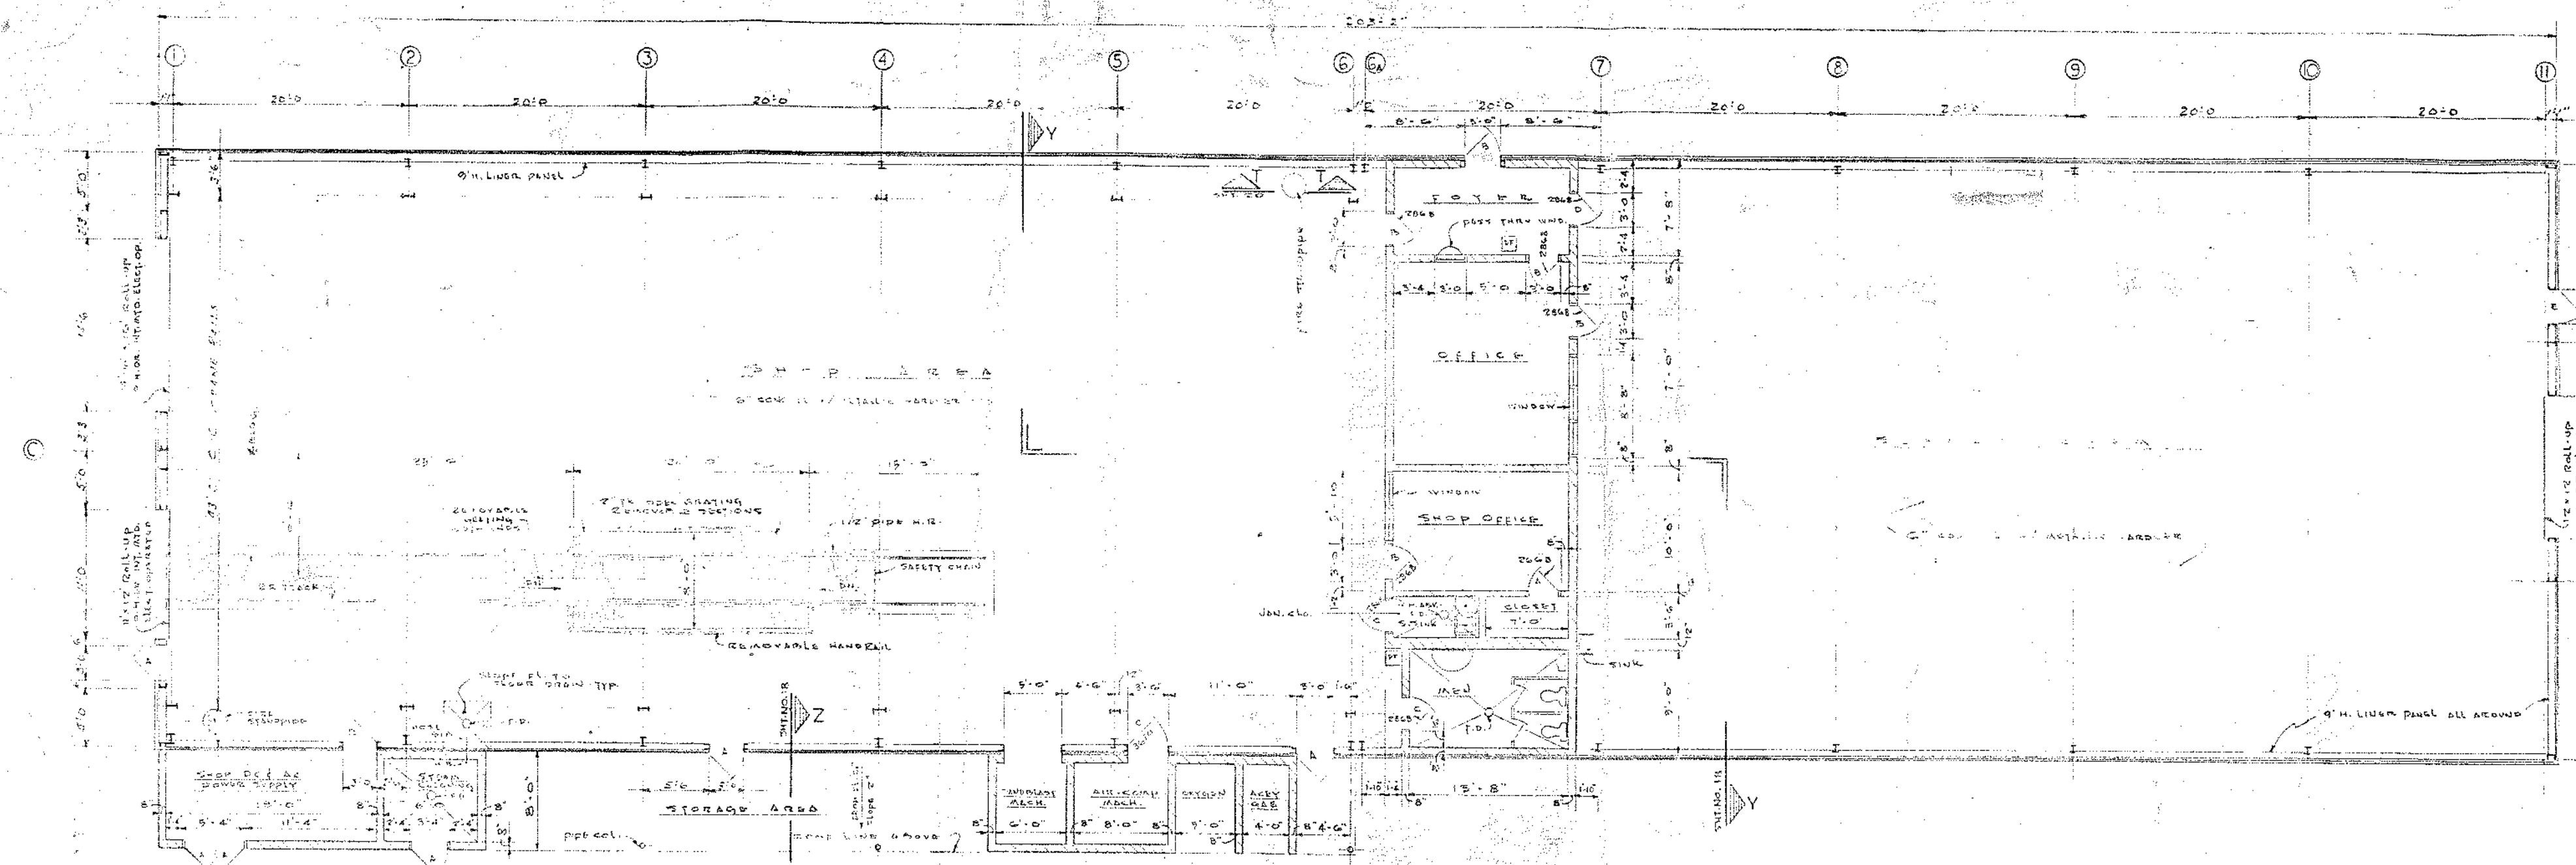

APPROVED
 AS SUBMITTED ☒ AS NOTED ☐
 BETHLEHEM STEEL CORPORATION
 MINING DEPARTMENT
 R. P. KETTER - MANAGER OF ENGINEERING
 DATE 5/30/75 PER *KW*
 Vendor is responsible for design, dimensions, details and proper function. Drawing approval, whether or not revisions are suggested, does not constitute approval of payment or change such responsibility.

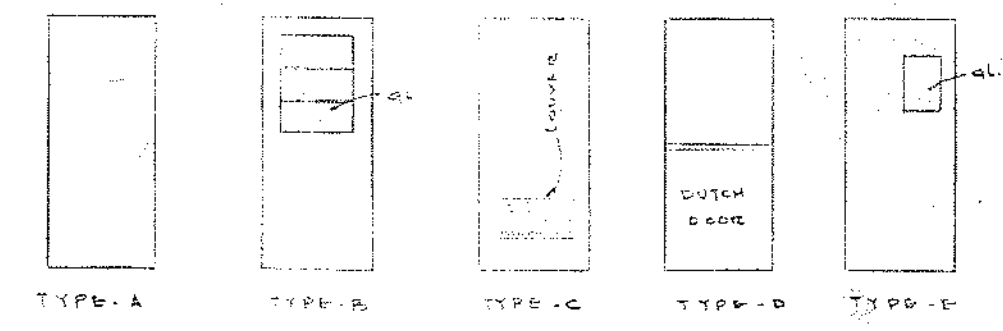

ALL DOORS TO BE ☐ EXCEPT NOTES
 ALL DOORS TO BE ☐ EXCEPT NOTES
 DOOR GLASS TO BE ☐ EXCEPT NOTES

TABLE NO.	DESCRIPTION	DATE	BY
TABLE-20	DOOR DETAILS & MISCELLANEOUS DETAILS		
TABLE-19	FOUNDATION PLAN & DETAILS		
TABLE-18	SECTION THROUGH BUILDING		

FLOOR PLAN AND ELEVATIONS
SHOP SUPPLY BUILDING

DIVISION *MINING* NO. *1056-9*

BETHLEHEM MINES CORPORATION
 ENGINEERING DEPARTMENT - BETHLEHEM, PA.

DESIGNED BY DATE CHECKED BY DATE APPROVED BY DATE

DWG. NO. *1056-9*