


A FLOOR PLAN
 SCALE: 1/4"=1'-0"

NO.	REVISION/ISSUE	DATE

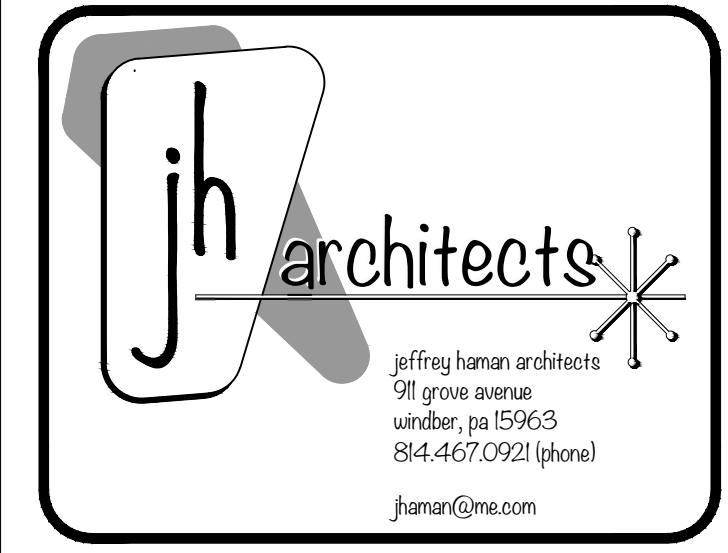

PROPOSED LEASE SPACE
 BUILD-OUT FOR
**KRANICH'S
 JEWELERS**
 1500 SCALP AVENUE
 RICHLAND TWP., CAMBRIA CO.

DRAWN BY	L
PROJECT NO.	JHA19-01
DATE	04.19.19
SCALE	AS NOTED

A-100
 RETAIL SPACE PLAN
 AND NOTES